



**1401 W. HERBISON ROAD
DEWITT, MICHIGAN 48820**

SINGLE STORY POLE BUILDING SECTION

DEWITT TOWNSHIP BUILDING DEPARTMENT

Direct Number: (517) 668-0278 Fax Number: (517) 669-6496

ENGINEERED TRUSS: YES / NO

If Not, Please Complete the Following:

Rafters: _____ in. x _____ in.

_____ inches on center

Pitch _____ / 12

Ceiling Joists: _____ in. x _____ in.

_____ inches on center

TRUSS CARRIER:

Size _____ in. x _____ in.

Single _____ Double _____ Triple _____

WALL PURLINS:

Size _____ in. x _____ in.

_____ inches on center

SIDING MATERIAL:

Metal _____ Vinyl _____ Wood _____

CONCRETE FLOOR: YES / NO

SKIRT BOARDS:

_____ Rows _____ in. x _____ in. T&G

TREATED POLES:

Size _____ in. x _____ in.


_____ inches on center

DEPTH OF FOOTING FROM GRADE:

* 48 inches required *

FOOTING:

Width _____ Height _____

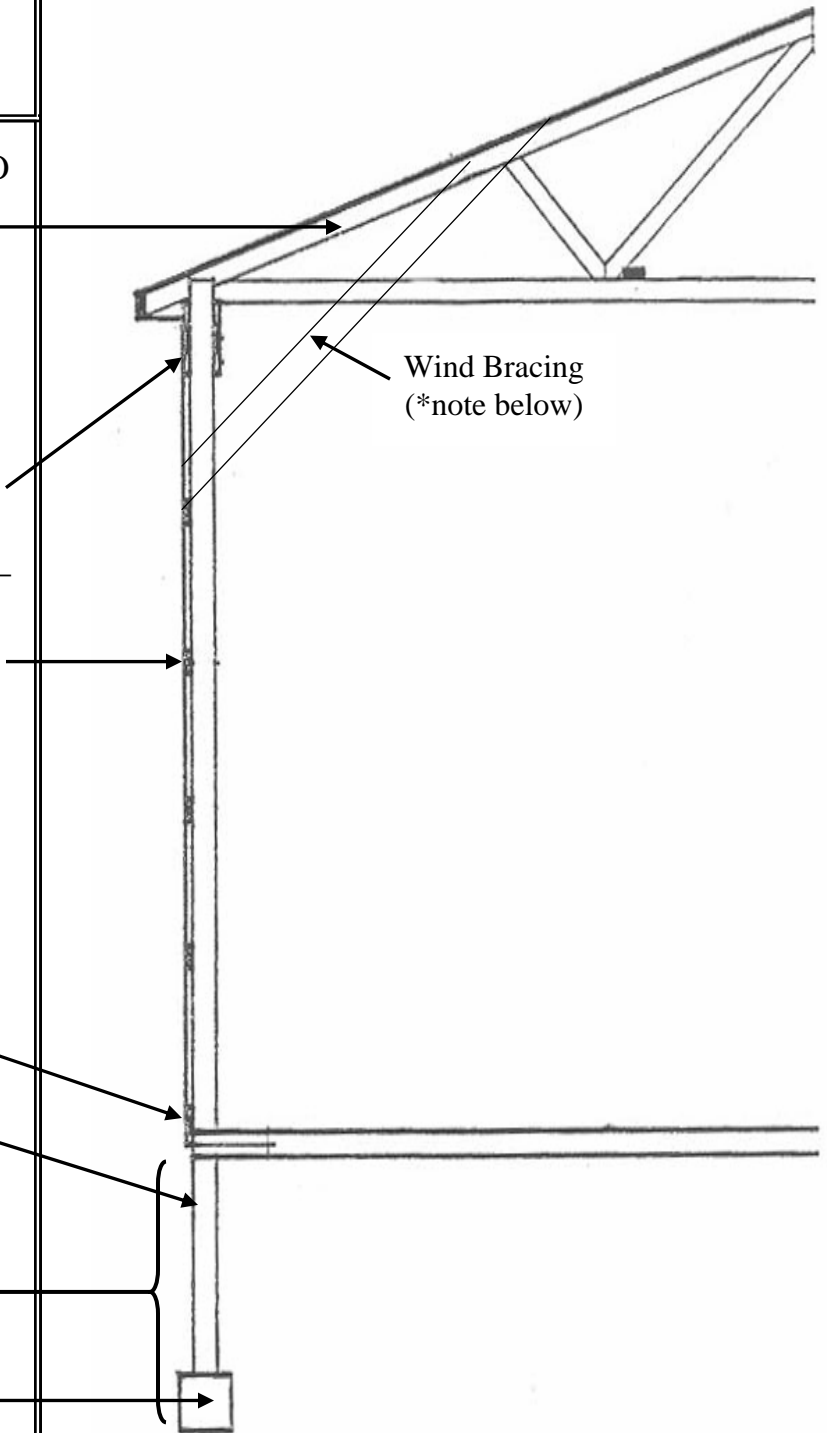

Additional Requirement:

*Any pole building with a sidewall height over 10 ft. and buildings 60 ft. in length and longer are required to have wind bracing constructed of a 2" x 6" at least 12 ft. in length extending from the pole to the top chord of the rafter at an angle of 45 degrees to the sidewall.